
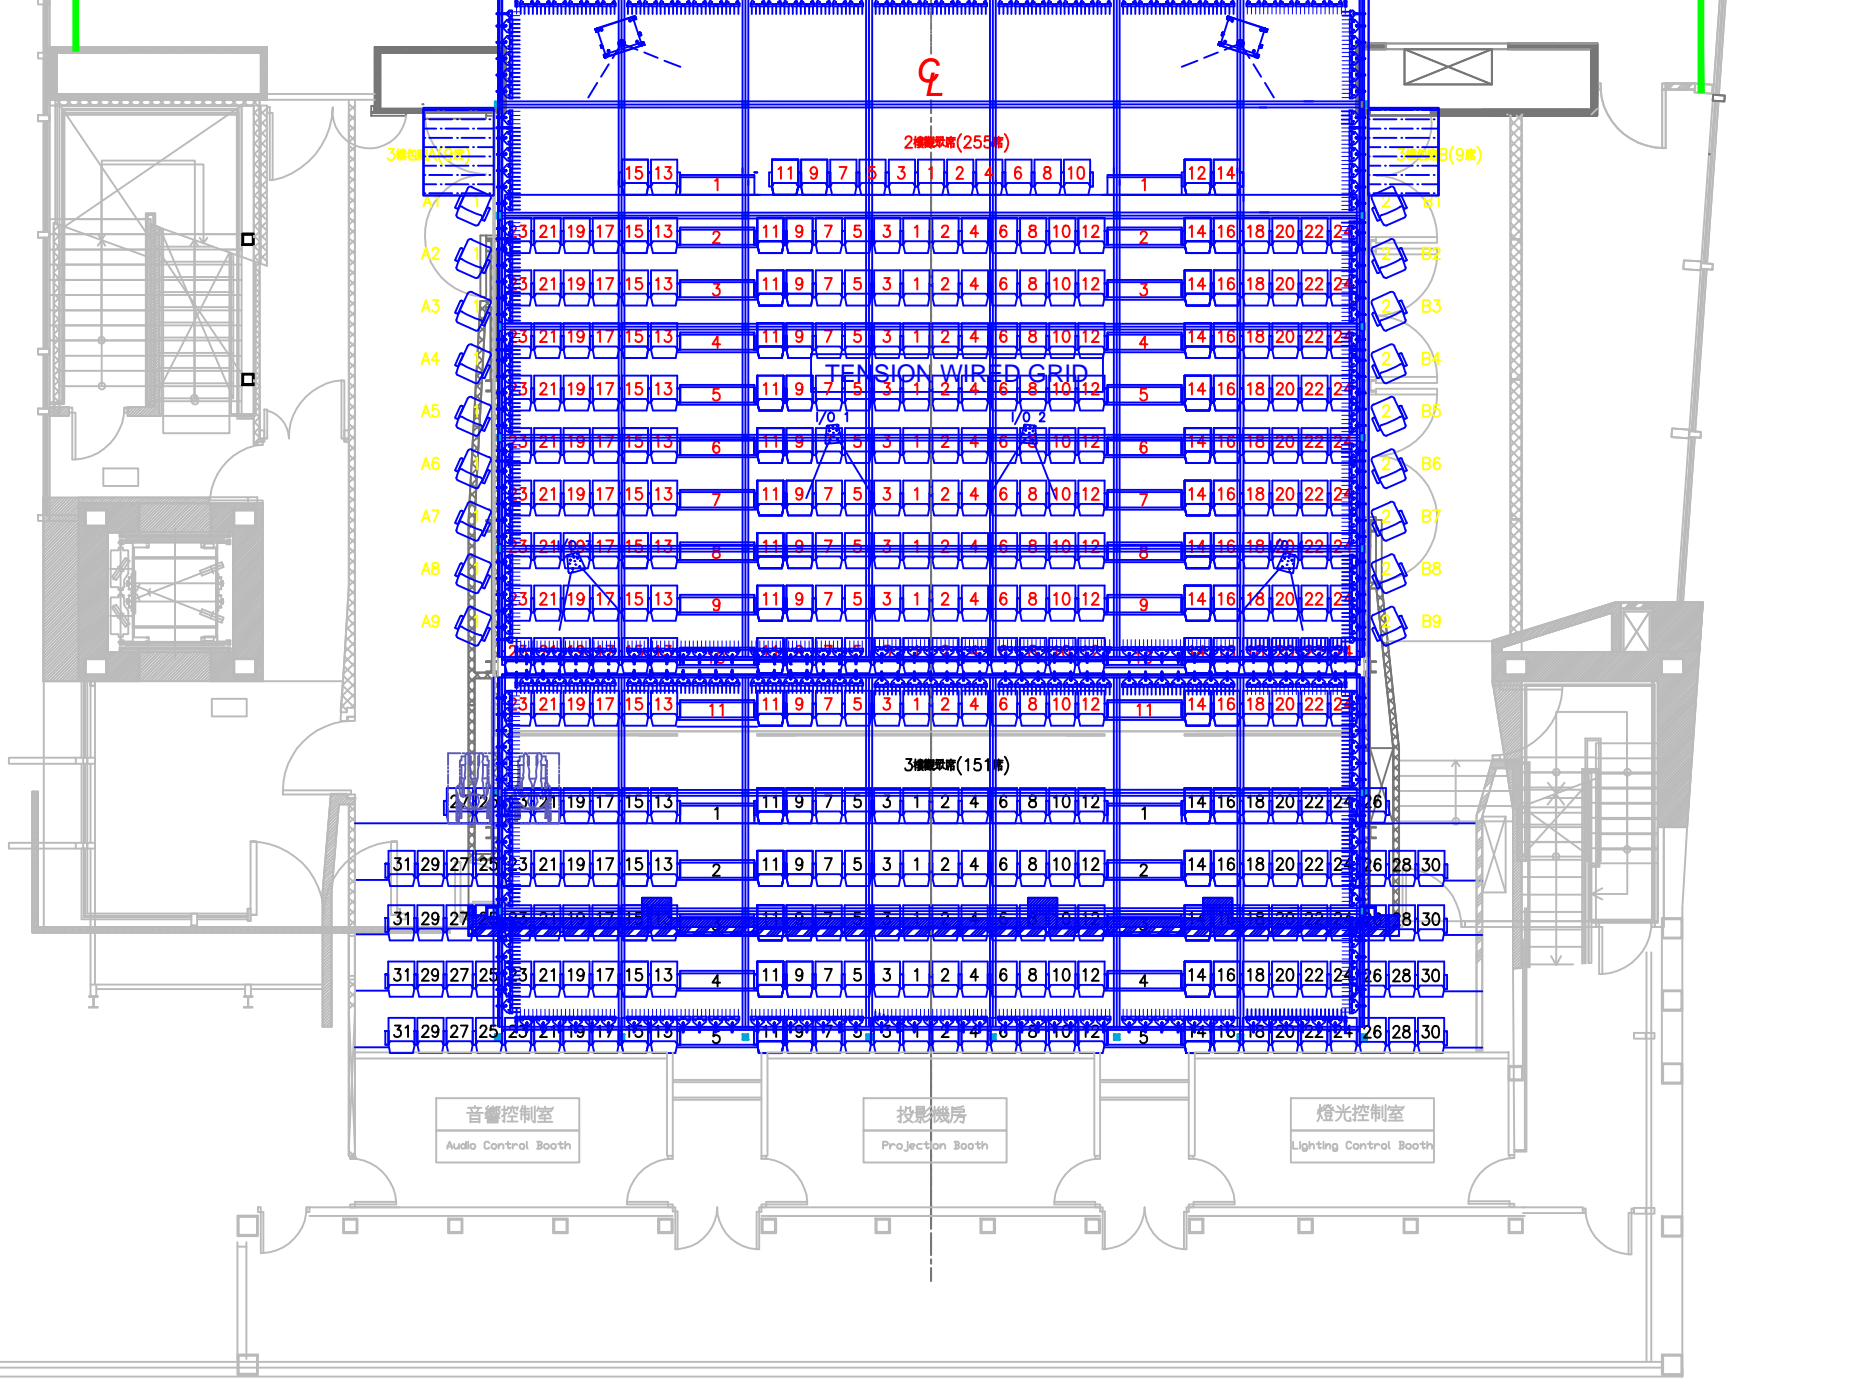


1600 1500 1400 1300 1200 1100 1000 900 800 700 600 500 400 300 200 100 0 100 200 300 400 500 600 700 800 900 1000 1100 1200 1300 1400 1500 1600

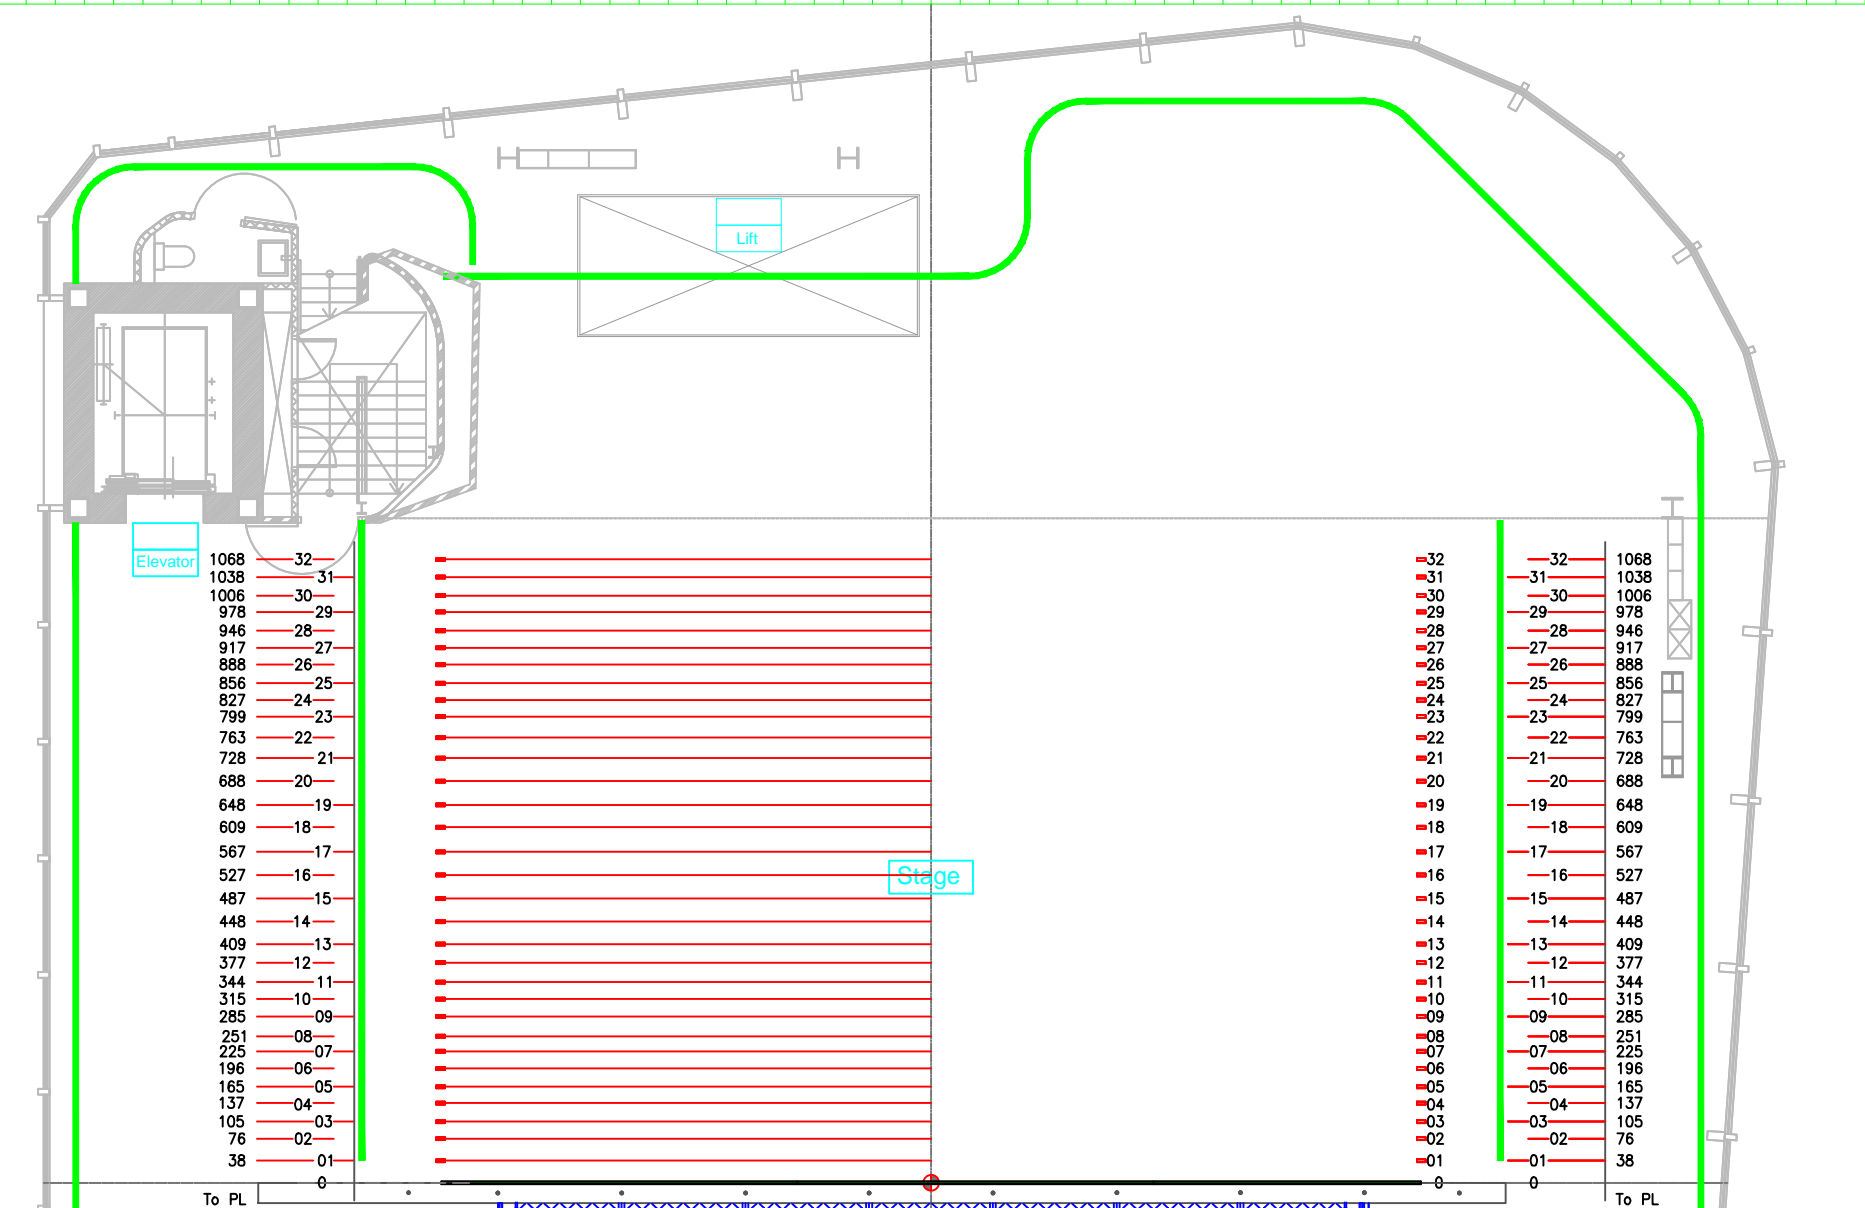

1600 1500 1400 1300 1200 1100 1000 900 800 700 600 500 400 300 200 100 0 100 200 300 400 500 600 700 800 900 1000 1100 1200 1300 1400 1500 1600

CLOUDGATE 雲門劇場 Theater	名稱 TITLE	製作 PRODUCTION	比例 SCALE	繪圖 DRAWN BY	日期 DATE
	舞台平面圖 / GROUND PLAN			Chen, chien-chang	2020/04/10
	25172 新北市淡水區中正路 1 段 6 巷 36 號	No.36, Lane 6, Sec.1, Zhongzheng Rd., Tamsui District, New Taipei City 25155, Taiwan		TEL : 02-2629-8558	FAX : 02-2629-8755